


OFFICE OF THE MARION COUNTY SURVEYOR  
 SECTION RECORD CORNER  
 SECTION 8 TOWNSHIP 16 RANGE 3  
 DATE: 9-6-2000  
 PARTY CHIEF: Wilcoxon  
 CREW: \_\_\_\_\_  
 TYPE OF MARKER: Note:  
 METHOD OF ESTABLISHMENT: County: 10-16-95

NOTE: Stone (painted) Fd per Pike Twp.  
 Legal Survey Bk pg. 13 . ALSO, see  
 traverse to locate WQ by Ksite.

NOTE: This corner position  
 represents a title corner  
 and may not necessarily  
 be in the position of the  
 Record corner.

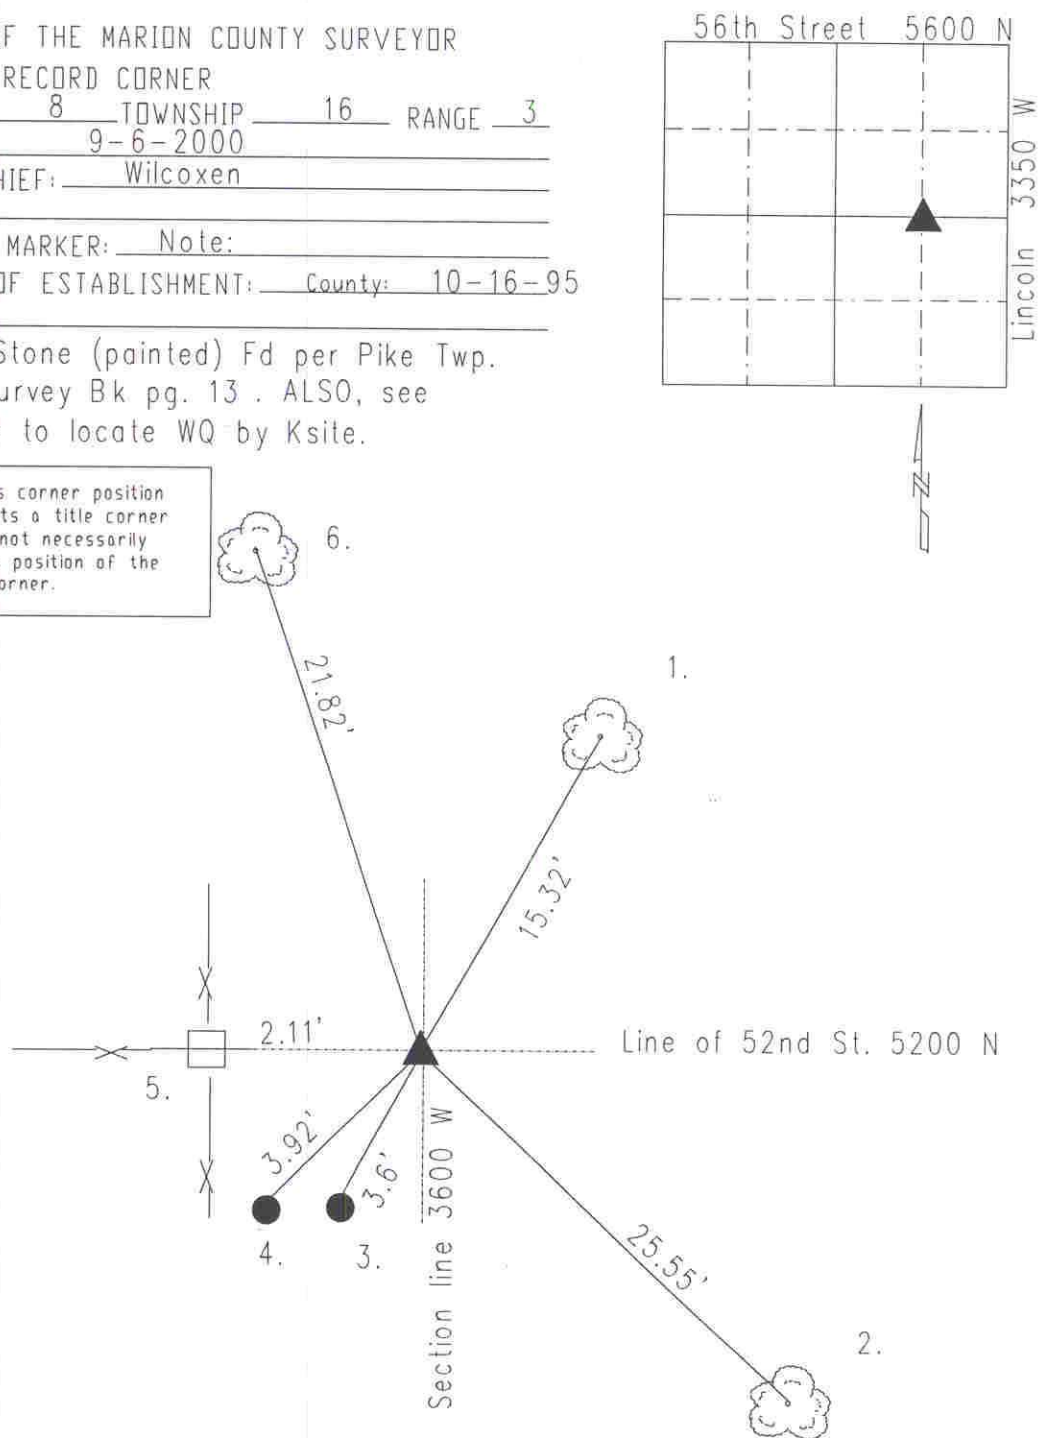

SX630818

REF.	DISTANCE	DESCRIPTION
1.	15.32'	Mag nail w/brass washer E kentucky coffee tree 18" up
2.	25.55'	PK nail w/washer E multi ash 24"up
3.	3.6'	5/8" rebar found
4.	3.92'	3/4" rebar found: 1/2 way on line from 'c' DUE E to WQ
5.	2.11'	PK nail SE fence post 5"up MCSO capped rebar
6.	21.82'	Mag nail w/brass washer